


Disclaimer
RESTRICTION OF LIABILITY
 First Street makes no claims, promises or guarantees about the accuracy, completeness, or adequacy of the map data and expressly disclaims liability for errors and omissions of the data content. No warranty, whether expressed or statutory, including but not limited to the warranties of non-infringement of third party rights, title, merchantability, and fitness for a particular purpose is given with respect to this map.

0 200 400 Feet

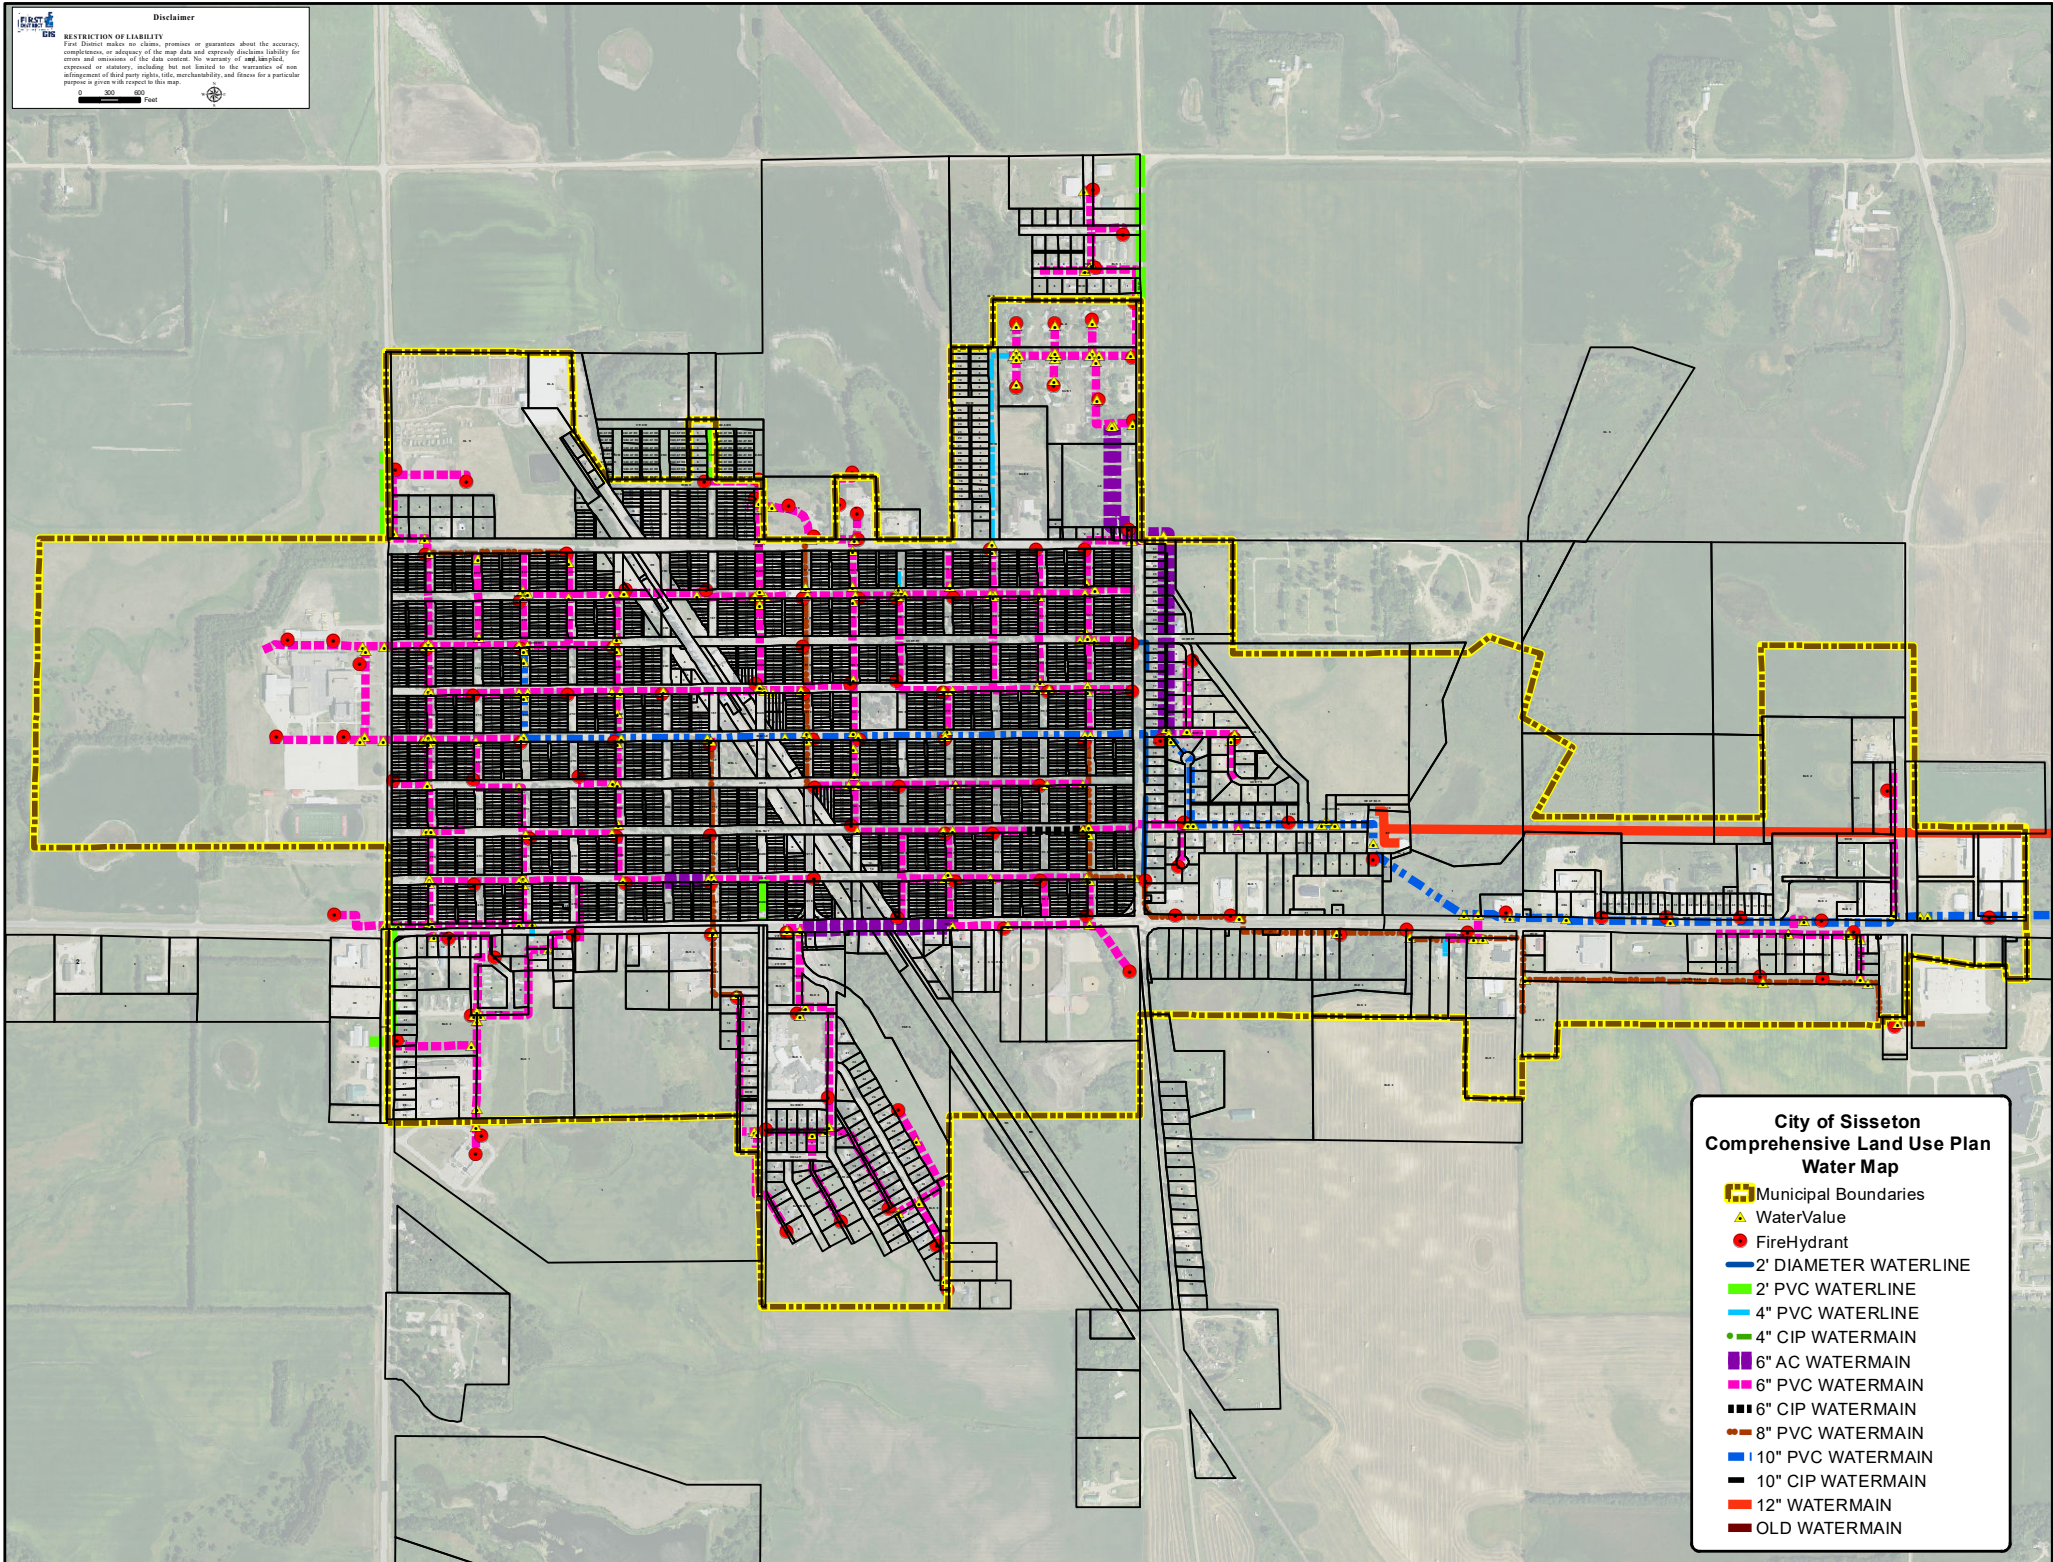

**City of Sisseton
 Comprehensive Land Use Plan
 Water Map**

- Municipal Boundaries
- WaterValue
- FireHydrant
- 2" DIAMETER WATERLINE
- 2" PVC WATERLINE
- 4" PVC WATERLINE
- 4" CIP WATERMAIN
- 6" AC WATERMAIN
- 6" PVC WATERMAIN
- 6" CIP WATERMAIN
- 8" PVC WATERMAIN
- 10" PVC WATERMAIN
- 10" CIP WATERMAIN
- 12" WATERMAIN
- OLD WATERMAIN