
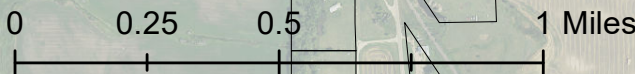


**Disclaimer**  
FIRST CITY ENGINEERS  
First District makes no claims, promises or guarantees about the accuracy, completeness, or adequacy of the map data and expressly disclaims liability for errors and omissions of the data content. No warranty of any kind, expressed or statutory, including but not limited to the warranties of non-infringement of third party rights, title, merchantability, and fitness for a particular purpose is given with respect to this map.

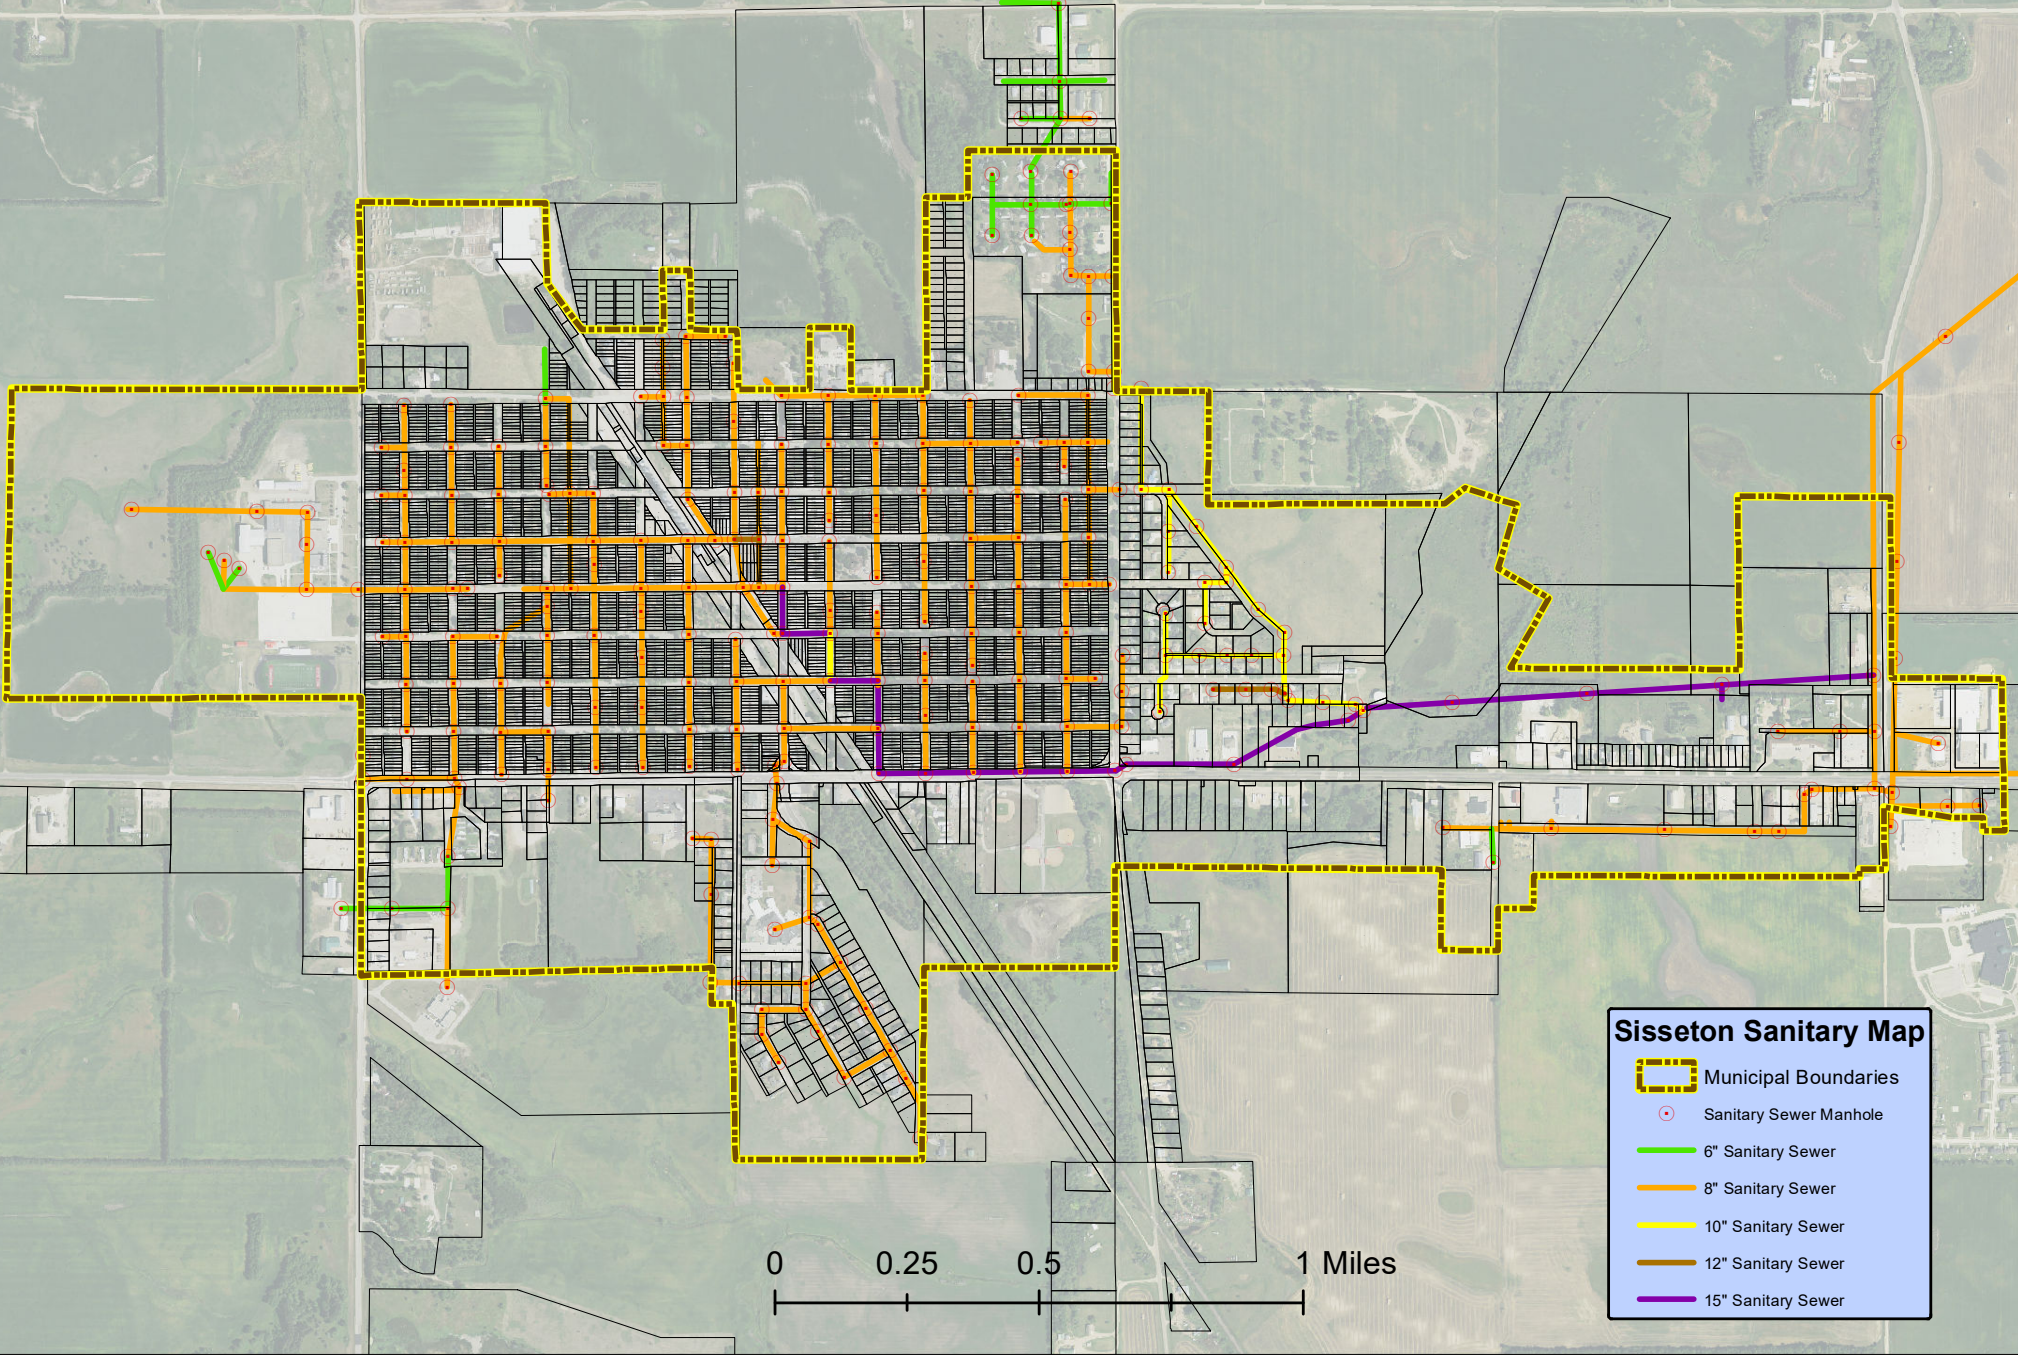

**Sisseton Sanitary Map**

- Municipal Boundaries
- Sanitary Sewer Manhole
- 6" Sanitary Sewer
- 8" Sanitary Sewer
- 10" Sanitary Sewer
- 12" Sanitary Sewer
- 15" Sanitary Sewer